

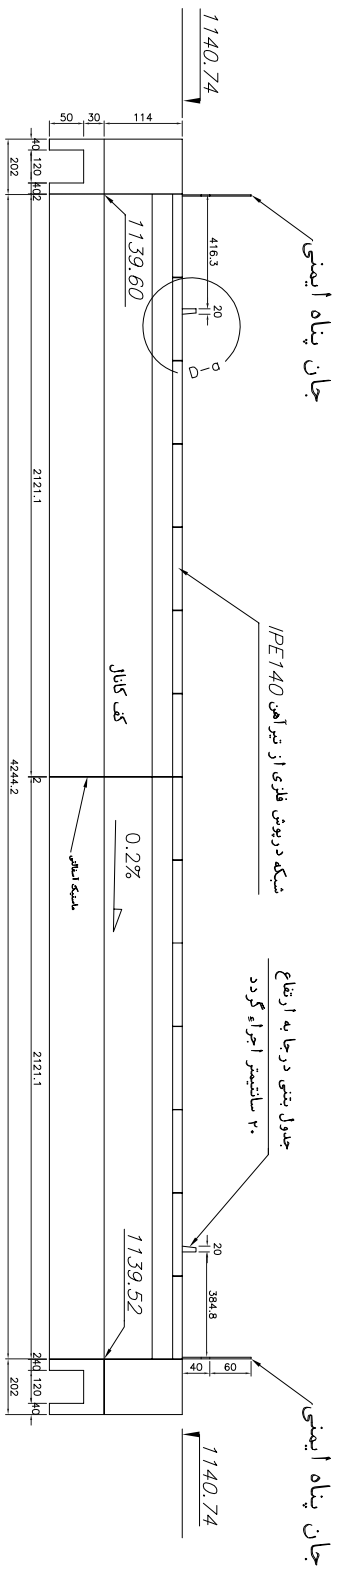


پلان آبرو سه دهانه با درپوش فلزی

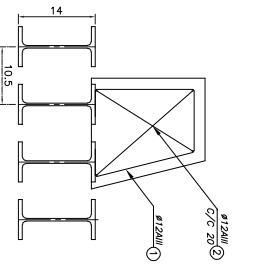

برش طولی آبرو برای دهانه دوم

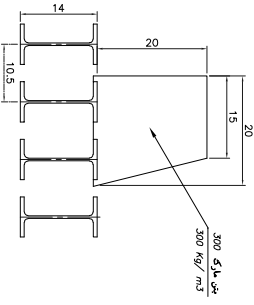

SCHEDULE OF REINFORCEMENT FOR ONE METER OF CURBING

NO	REINFORCEMENT	QUANTITY	UNIT	WEIGHT	TOTAL WEIGHT
1	180-195-1000	1000	m	3.108	3.108
2	1200-1000	4	m	4.000	3.552

SCALE 1:1/2 FORMWORK FOR CURBING

SCALE 1:1/2 REINFORCEMENT FOR CURBING



- توضیحات:
- این نقشه با نقشه پلان کانال های زمینی از همین پروژه مطالعه گردد.
 - کلیه ابعاد و اندازه ها باسی قبل از اجراء در محل اندازه گیری و کنترل گردد.
 - کلیه ابعاد و اندازه ها بر حسب سانتیمتر میباشد مگر آنکه تصریح شده باشد.
 - مقاومت فشاری بتن در قسمت های مسلح (c=300 kg/cm²) در نظر گرفته شده است.
 - عملیات بتن ریزی در هر روز باسی در محل زون های عرضی قطع گردد.
 - برای تهیه ماسیک از قیر (۷۰ - ۳۰) و ماسه خستک استفاده گردد.
 - مستقیم اجراء به تاسیسات زیر زمینی و غیره توجه گردد.
 - بستر زیر بتن مگر با تراکم ۱۰۰٪ اجراء گردد.
 - برای تمام جزئیات به نقشه جزئیات بل فلزی درب شرقی از همین پروژه مراجعه گردد.
 - آرماتور ۱ به شبکه درپوش بل فلزی درب شرقی جوش داده شود.
 - آرماتور ۲ به شبکه درپوش بل فلزی درب شرقی جوش داده شود.
 - برش طولی آبرو برای دهانه های اول و سوم مانند برش طولی آبرو دهانه دوم میباشد.

0	01/11/21	Issued for Approval	M. FAKHRI P.S.Co.	A. KARIMI
